

This drawing may not be used by third persons or project firms without permission and it may not be reused. Only OSPA-ERKOC may change or correct the drawing.


ERKOC MIMARLIK M.İ.Ş. LTD.
 Ercep Sahiplerinin Cad. No:69 Kosuyolu-İstanbul-TÜRKİYE
 Tel:0216 3269215-3268760 Fax:0216 4285016




ENKA DÜŞANBE OFİSİ-SWİMMİNG POOL PROJESİ

SWİMMİNG POOL PLAN

Draw.no:1 | Work no:T07020 | Scale:1/100 | Date:04.05.2007

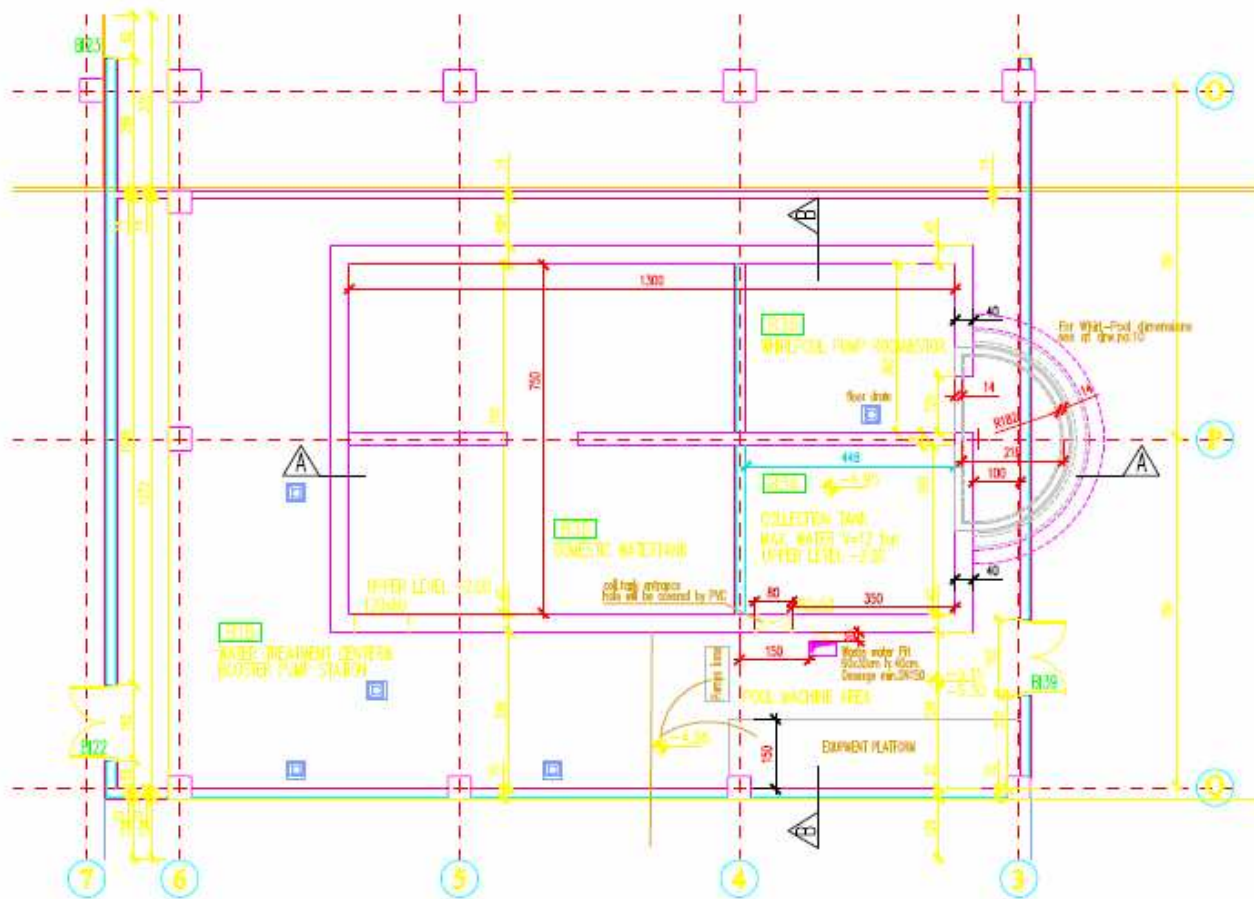



This drawing may not be used by third persons or project firms without permission and it may not be reused. Only OSFA-ENKOC may change or correct the drawing.

 Tel:0216 3269515-3269790 Fax:0216 4288016
 

ENKA DUSHANBE OFFICE-SWIMMING POOL PROJECT

MACHINE ROOM PLAN


Draw:nc2 Work:mr:TD/020 Scale:1/100 Date:04.05.2007

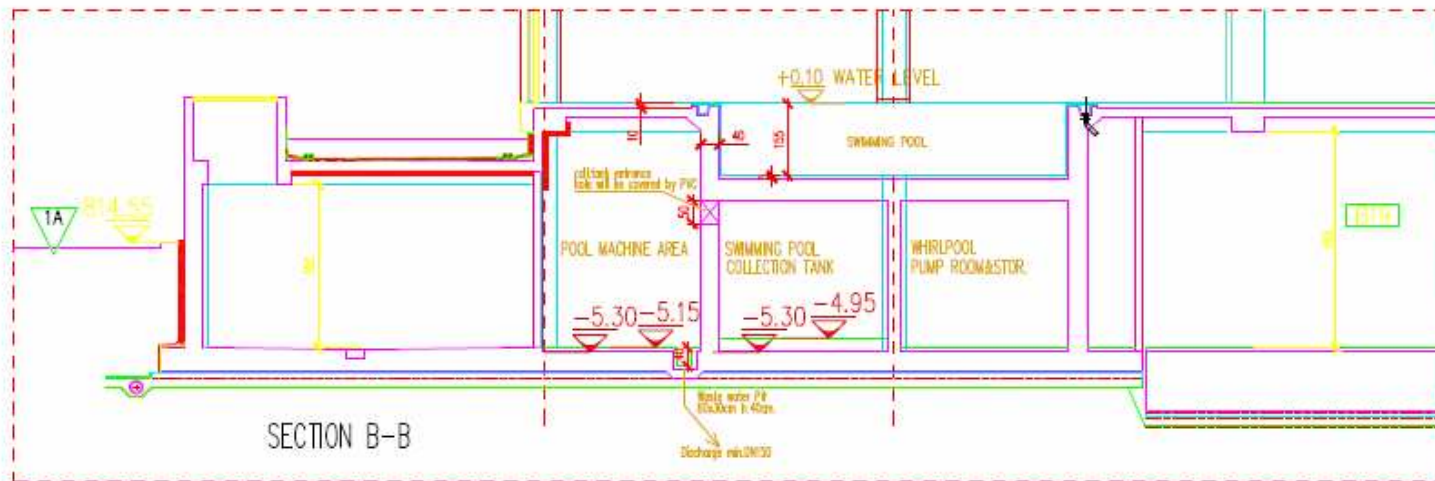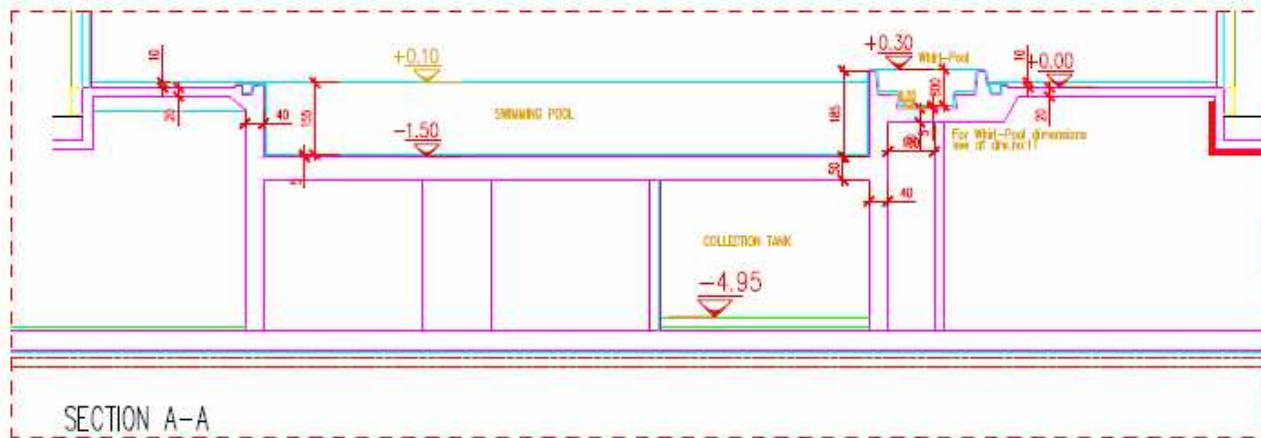


This drawing may not be used by third persons or project firms without permission and it may not be reused. Only DSPA-ERKOC may change or correct the drawing.

 Tel:0216 3268515-3268760 Fax:0216 4288016


ENKA DUSHANBE OFFICE-SWIMMING POOL PROJECT
 SWIMMING POOL SECTIONS
 Dwg.nr:3 | Work nr:TO7020 | Scale:1/100 | Date:04.05.2007

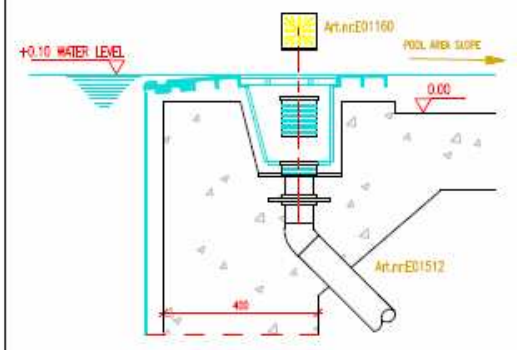


OVERFLOW WALL PIPE CONNECTION

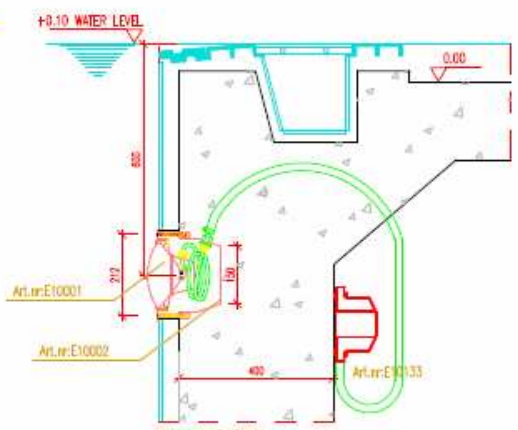


SWIMMING POOL (E10001+E10002+E10003) UNDERWATER PROJECTOR INSTALLATION

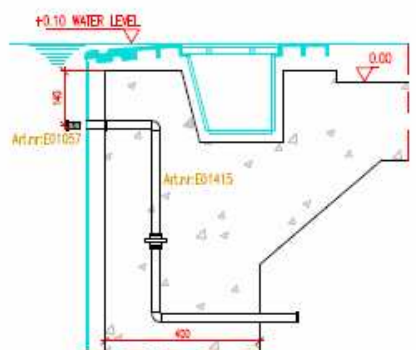


SAMPLING WATER CONNECTION

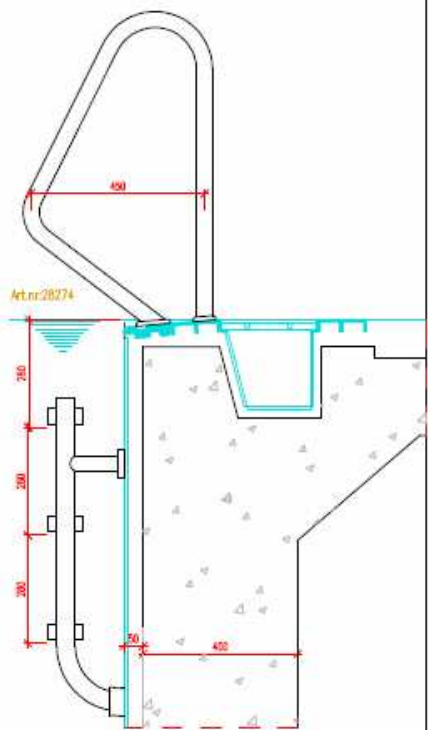

STAIR INSTALLATION DETAIL

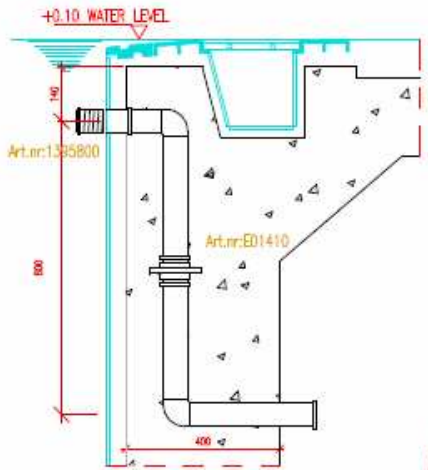


VACUUM CONNECTION

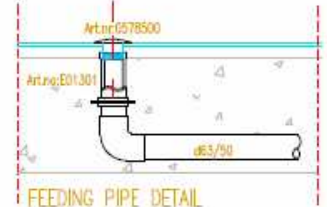

FEEDING PIPE DETAIL


ATTENTION !
ALL THE WALL PASSAGE PIPES OR MATERIALS
MUST BE FIXED TO THEIR LOCATIONS
DURING THE MOLDING STAGE
(BEFORE CONCRETE)

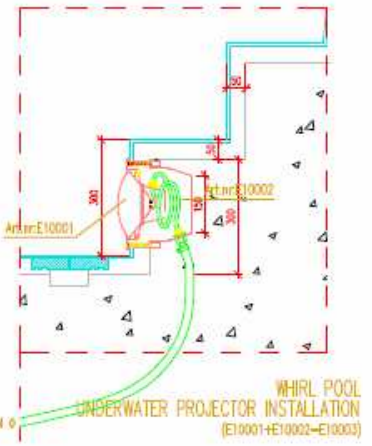

WHIRL POOL UNDERWATER PROJECTOR INSTALLATION (E10001+E10002+E10003)


This drawing may not be used by third persons or project firms without permission and it may not be revised. Only DSPA-ENKOC may change or correct the drawing.

ENKA DUSHANBE OFFICE-POOL PROJECT			
WALL PIPES INSTALLATION DETAILS			
Drawn:5	Work nr:107020	Scale:1/10	Date:04.05.2007

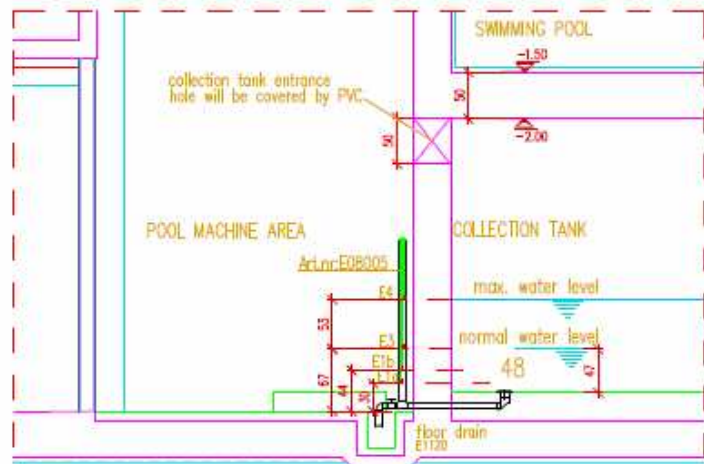

SECTION FOR EQUIPMENT NR:48


E1a=Protection electrode for safety of dry utilization conditions=critical water level
 E1b=Re-start electrode after E1a
 E3=Normal water level electrode
 E4=Max.water level electrode

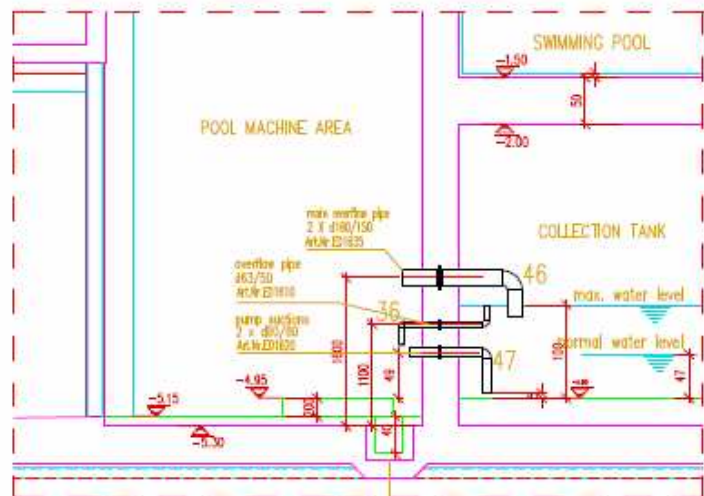

SECTION FOR EQUIPMENT NR:36,46,47

Waste water FI
 90x30cm h:40cm
 Discharge with DN100

FOR EQUIPMENT NUMBER
 SEE DRW.NR: 9

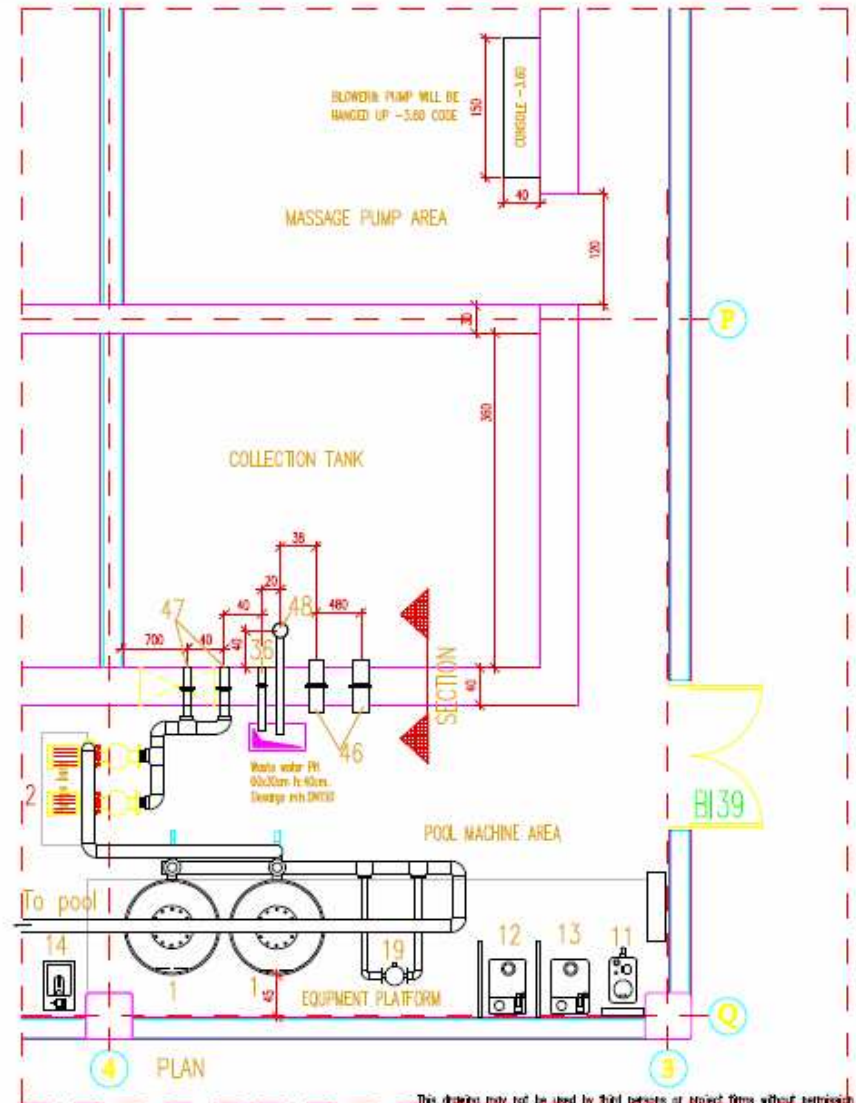


PLAN

ATTENTION !
 ALL THE WALL PASSAGE PIPES OR MATERIALS
 MUST BE FIXED TO THEIR LOCATIONS
 DURING THE MOLDING STAGE
 (BEFORE CONCRETE)

This drawing may not be used by third persons or project firms without permission and it may not be reused. Only OSPA-ENROK may change or correct the drawing.

 Tel:0212 3265615-3268790 Fax:0212 4288016

POOL MACHINE AREA COLLECTION TANK & MESSAGE PUMP AREA			
Drw.nr:7	Work nr:TU/020	Scale:1/50	Date:04.05.2007

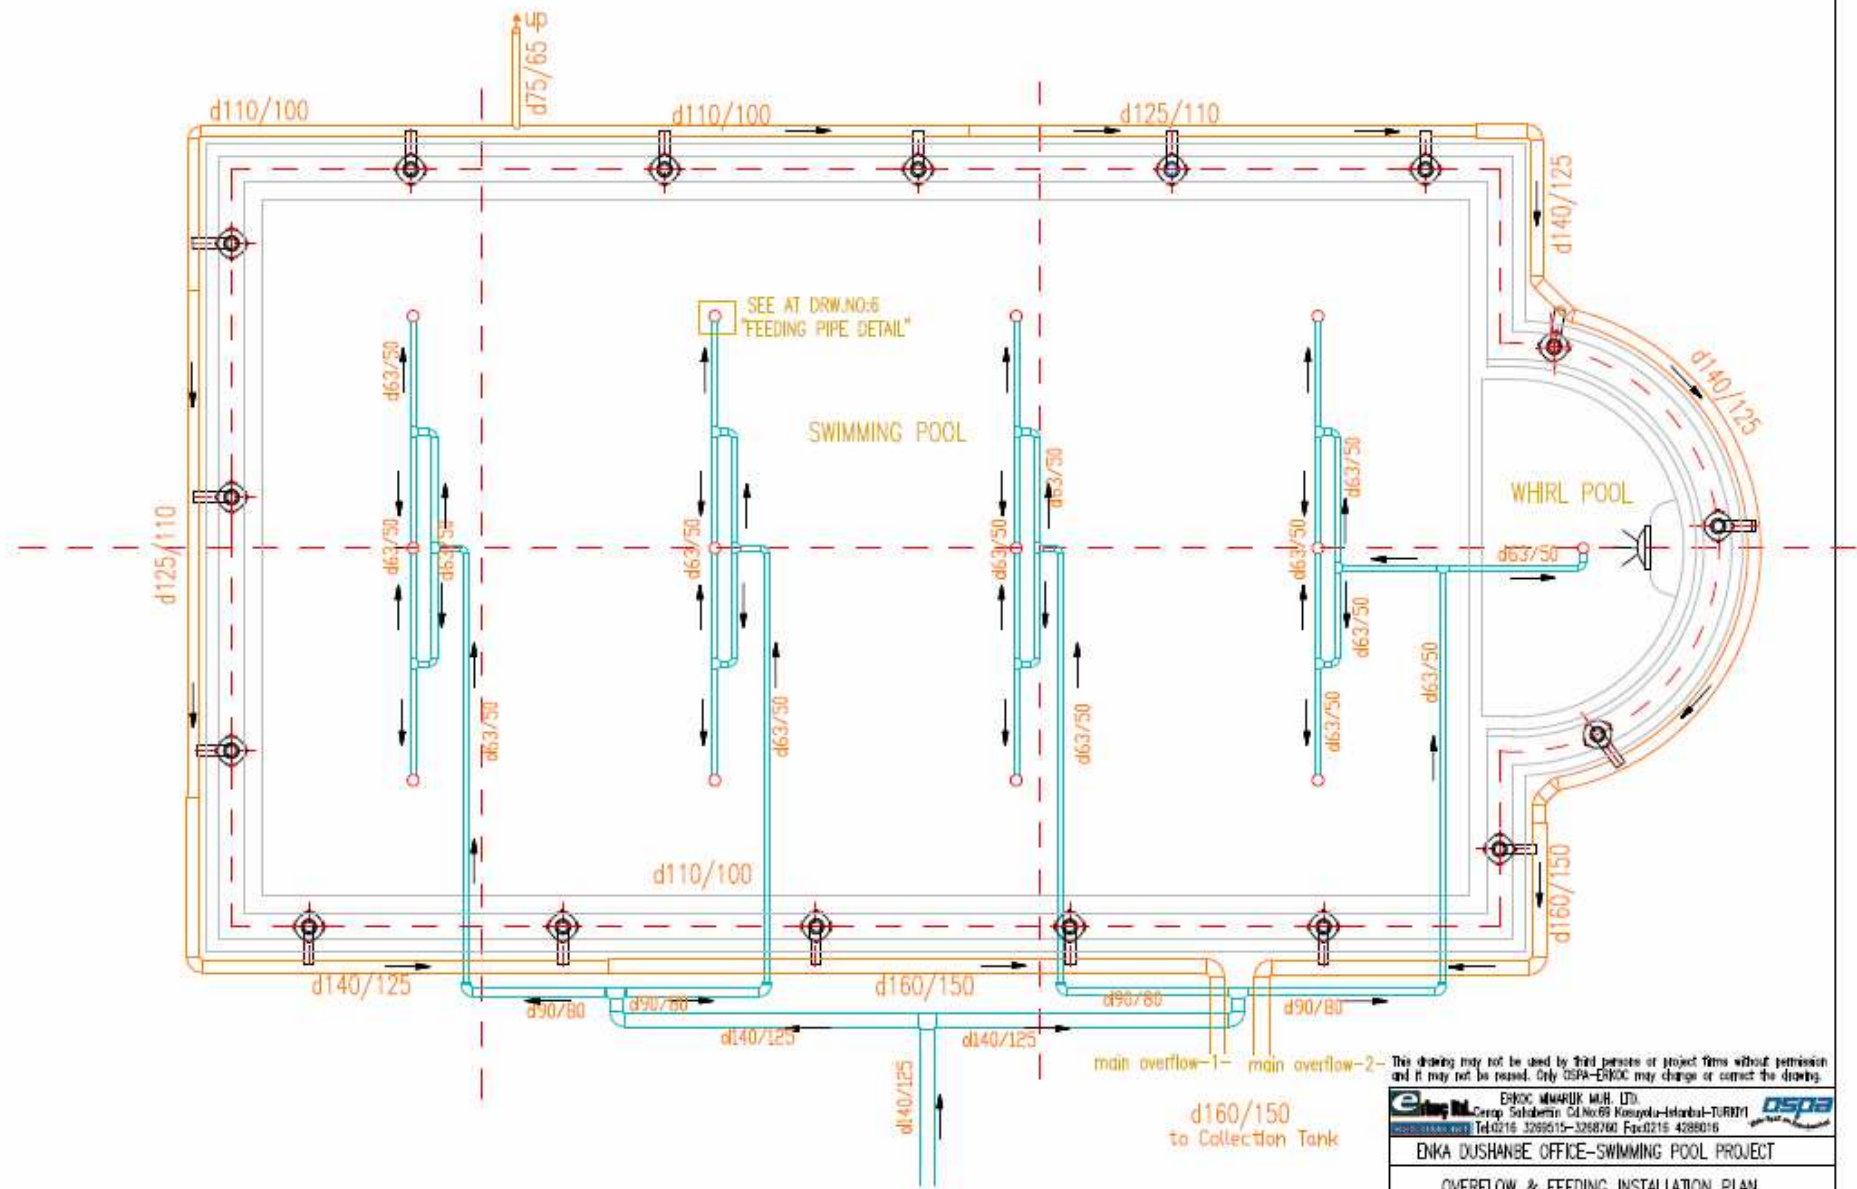

This drawing may not be used by third persons or project firms without permission and it may not be reused. Only OSPA-ENKOC may change or correct the drawing.


e ENKOC MÜHÜRÜK MÜH. LTD.
 Çarş. Sahabettin Cd.No:69 Kızıyolu-İstanbul-TÜRKİYE
 Tel:0216 3266515-3268760 Fax:0216 4288016

OSPA


ENKA DÜŞANBE OFFICE-SWIMMING POOL PROJECT

OVERFLOW & FEEDING INSTALLATION PLAN

Drw.nr:8	Work nr:T07020	Scale:1/50	Date:04.05.2007
----------	----------------	------------	-----------------

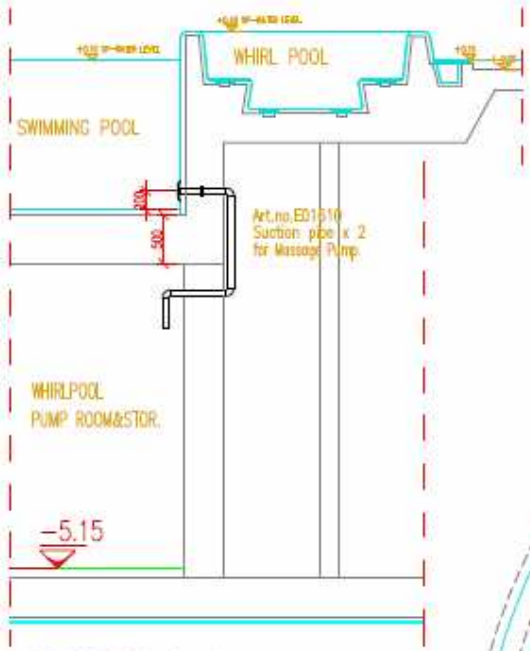

SECTION 1-1
1/50

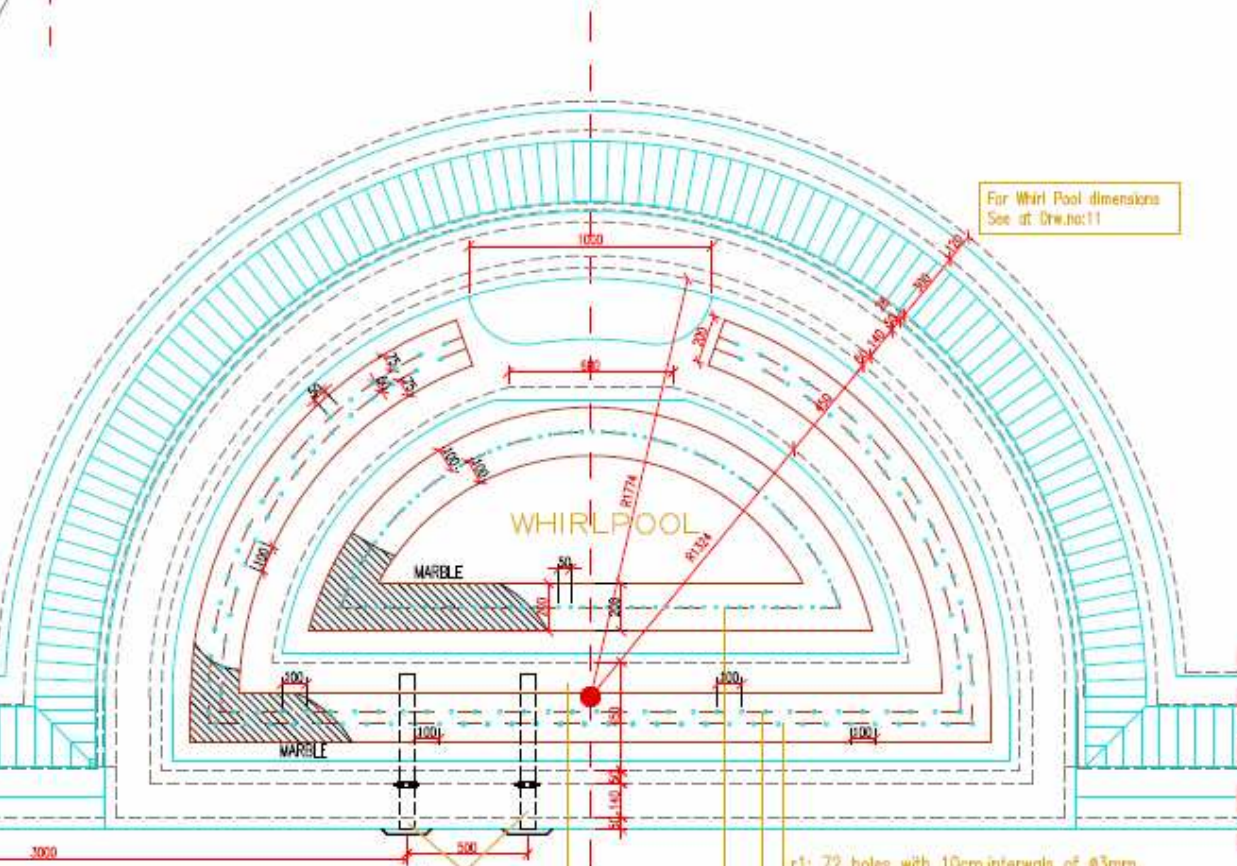


Suction pipes
for Massage Pump
Art.no.E01610

- r1: 72 holes with 10cm.intervals of $\varnothing 3$ mm.
- r2: 70 holes with 10cm.intervals of $\varnothing 3$ mm.
- r3: 94 holes with 5cm.intervals of $\varnothing 3$ mm.

This drawing may not be used by third persons or project firms without permission and it may not be reused. Only OSPA-ERKOC may change or correct the drawing.



ERKOC MIMARLIK M.H. LTD.
 Tel:0216 3265615-3265780 Fax:0216 4288016



ENKA DUSHANBE OFFICE-SWIMMING POOL PROJECT

WHIRL POOL PLAN & SECTION

Draw.nr:10 | Work nr:TD/020 | Scale:1/20/50 | Date:04.05.2007

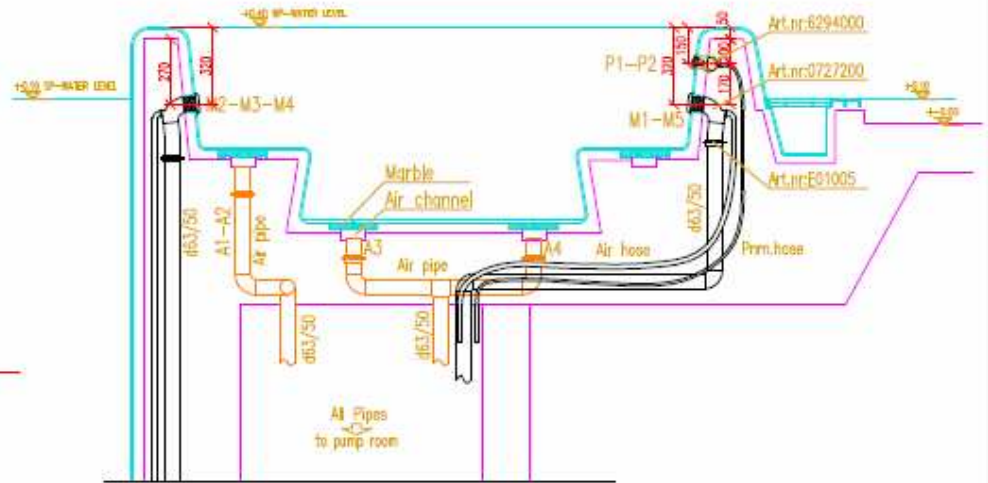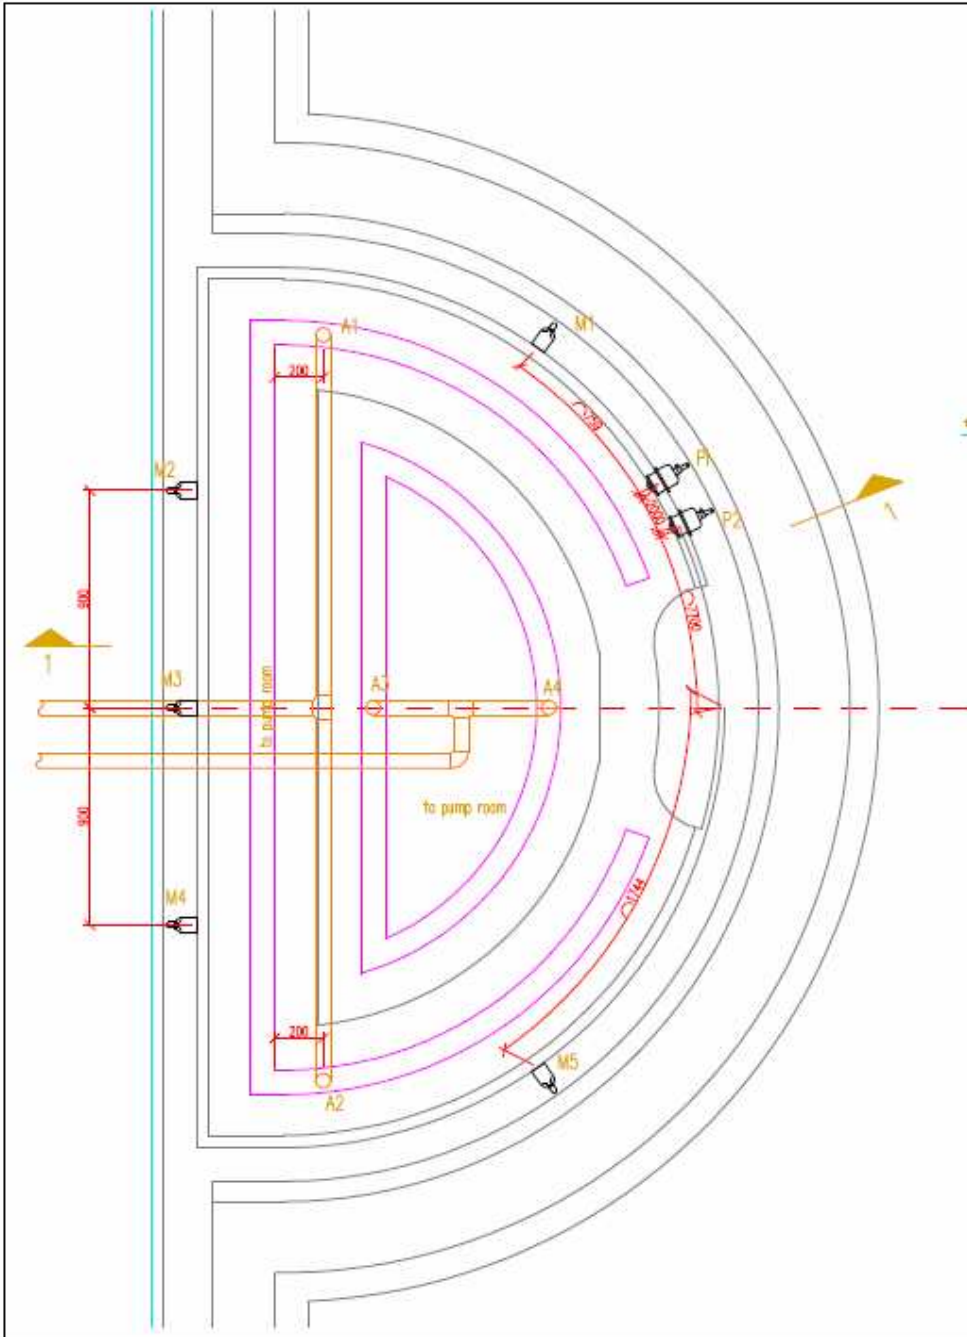

SECTION 1-1

M1...M5: MESSAGE JET-Art.nr:0727200
 P1-P2 : PNEUMATIC BUTTON-Art.nr:6294000
 A1...A4: NR PIPES

FOR MESSAGE SUCTION PIPES
 SEE AT DRW.NO: 5 & 10




This drawing may not be used by third persons or project firms without permission and it may not be reused. Only OSRA-ERKOC may change or correct the drawing.

ERKOC MARMARİK MÜH. LTD.


WHIRL POOL WALL PIPES INSTALLATION PLAN & SECTION

Drw.nr:12 | Work nr:TD7020 | Scale:1/20 | Date:04.05.2007

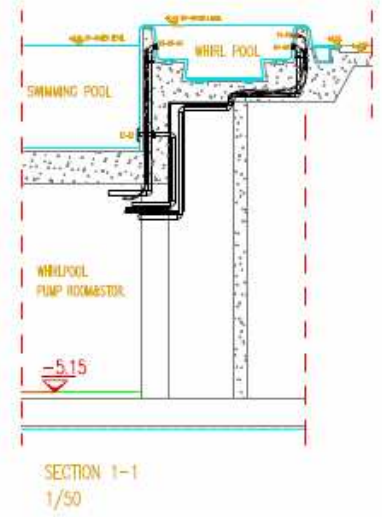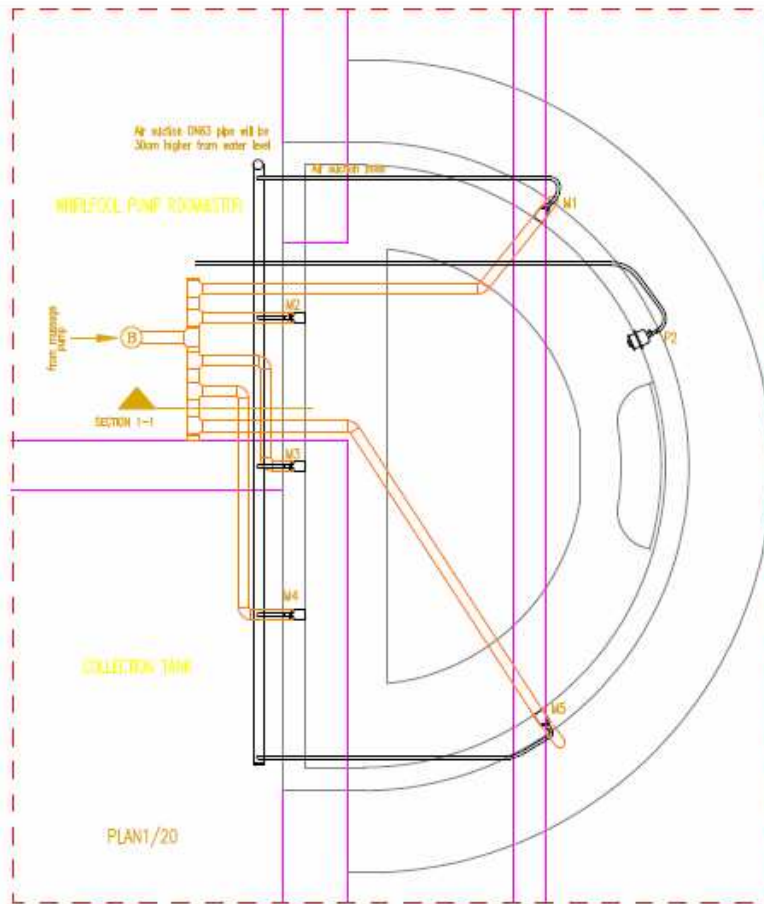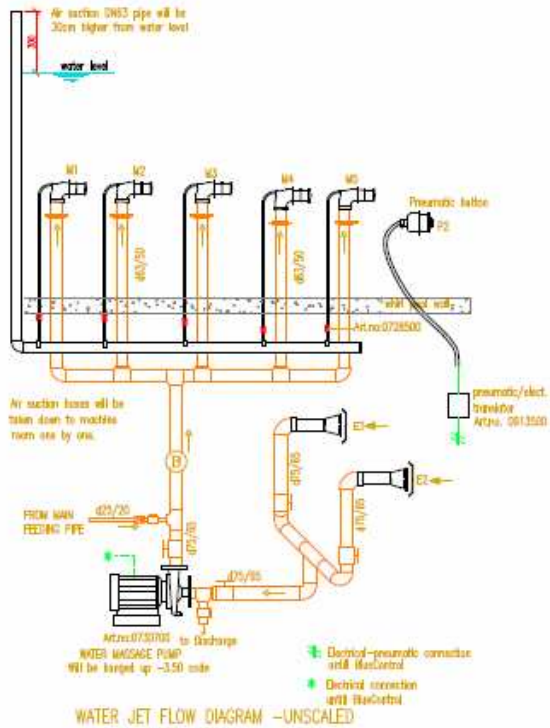




ENKA DUSHANBE OFFICE-SWIMMING POOL PROJECT

WHIRL POOL - WATER JET

INSTALLATION PLAN-SECTION-FLOW DIAGRAM

Drawn: 14 | Work: 01/07/00 | Scale: 1/50-50 | Date: 04.05.2007

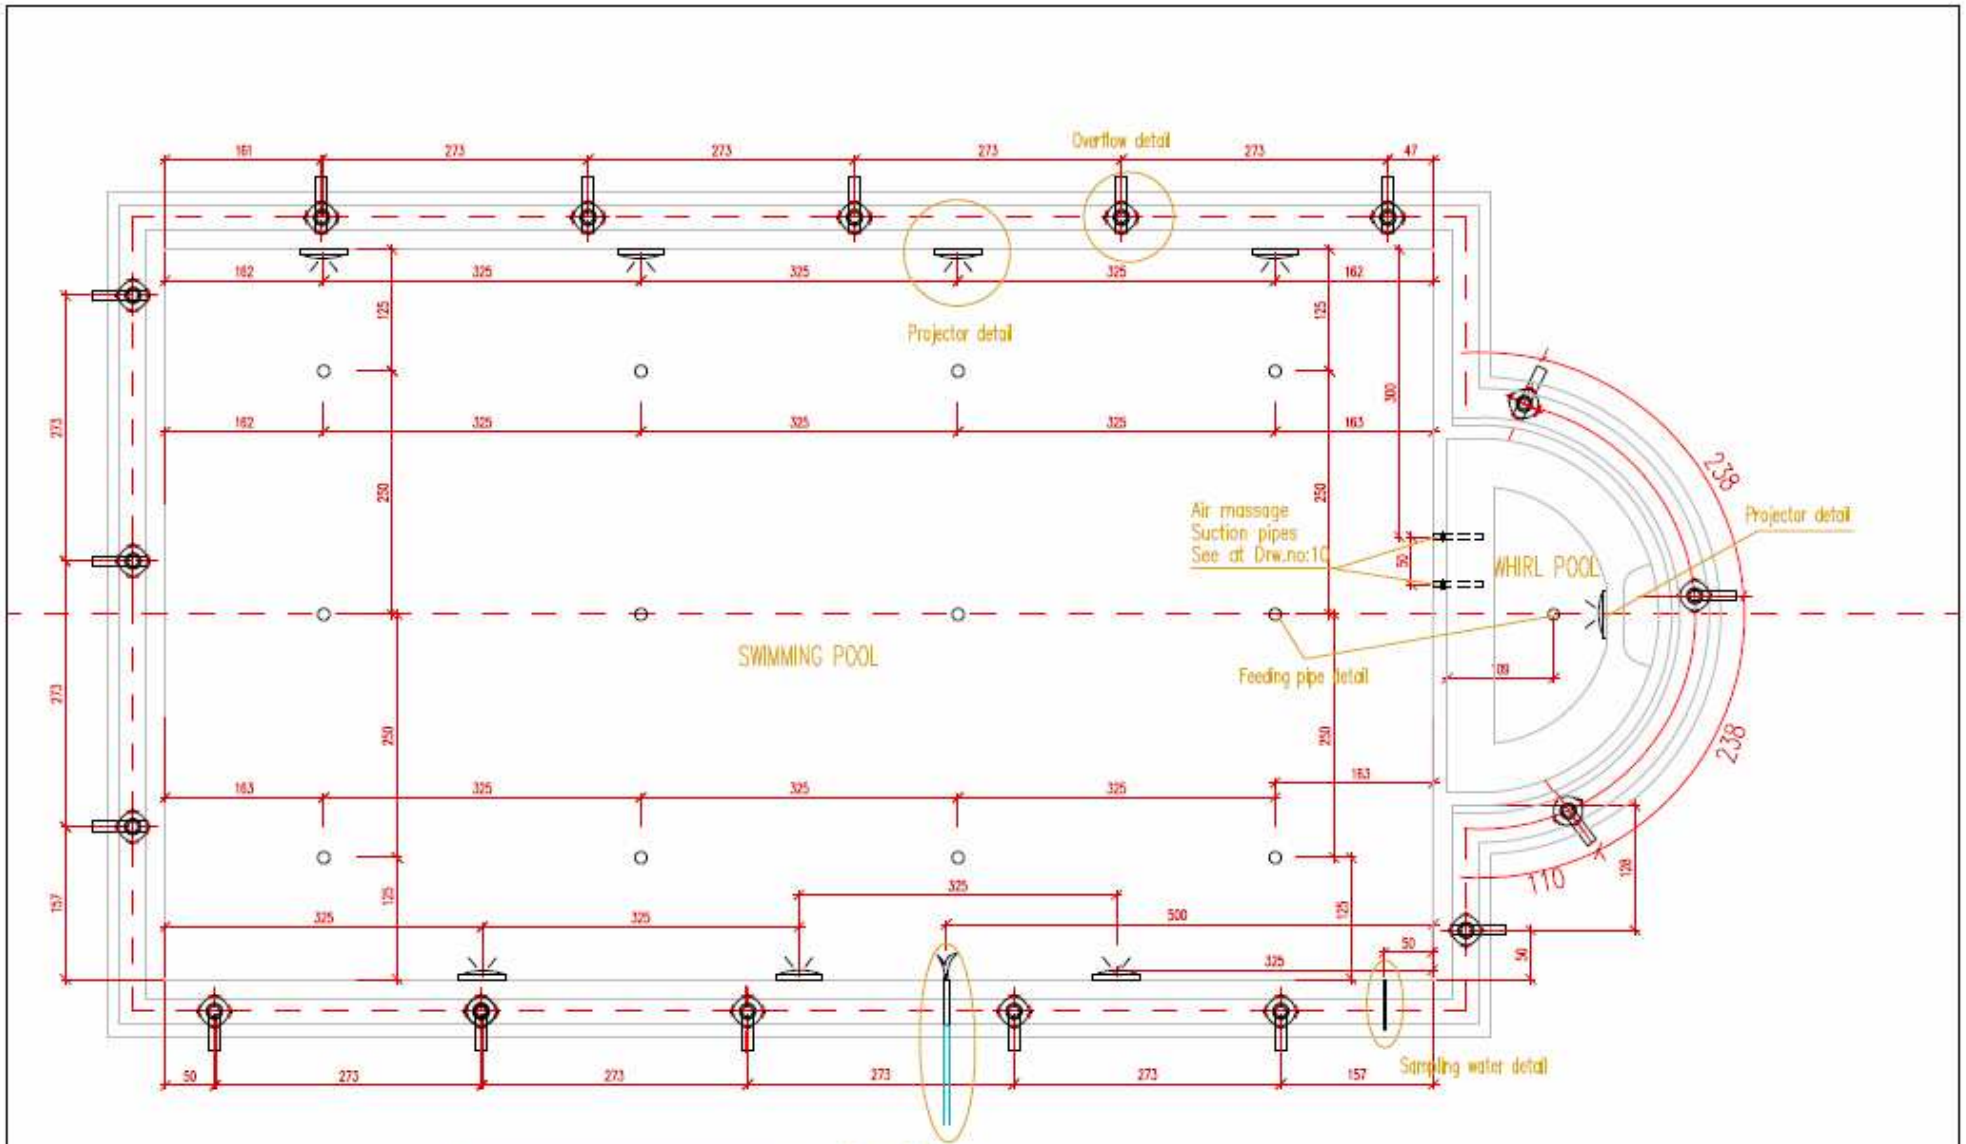

ATTENTION !
 ALL THE WALL PASSAGE PIPES OR MATERIALS
 MUST BE FIXED TO THEIR LOCATIONS
 DURING THE MOLDING STAGE
 (BEFORE CONCRETE)

FOR DETAILS
 SEE AT DRW.NO:6

This drawing may not be used by third persons or project firms without permission and it may not be reused. Only DSPA-ENKOC may change or correct the drawing.


ENKA DUSHANBE OFFICE-SWIMMING POOL PROJECT

SWIMMING POOL WALL PIPES INSTALLATION PLAN

Drw.no:5 | Work no:TV/020 | Scale:1/50 | Date:04.05.2007